




SKISS 8

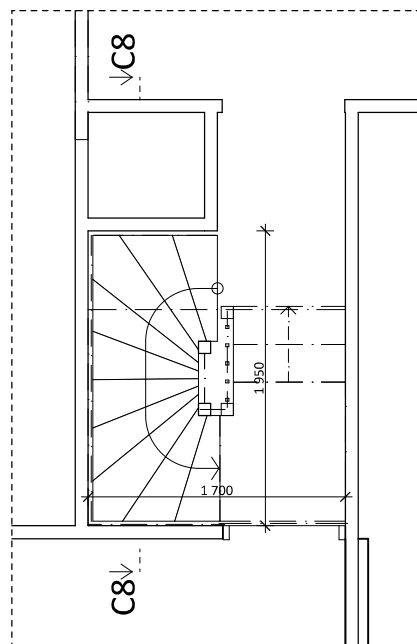

ÖVREPLAN

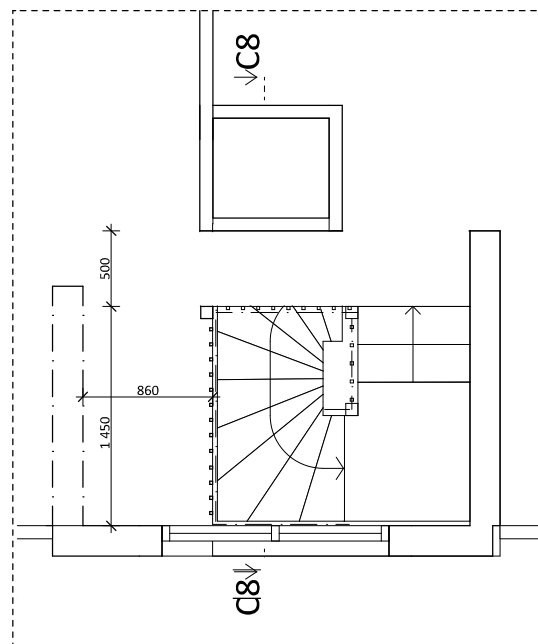

VINDPLAN

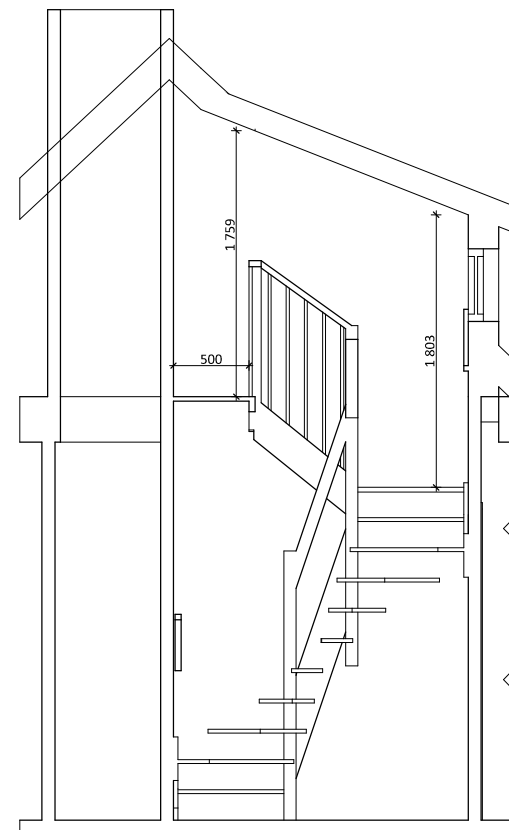

SEKTION C8

SKALA 1:50

