

FÖRKLARINGAR

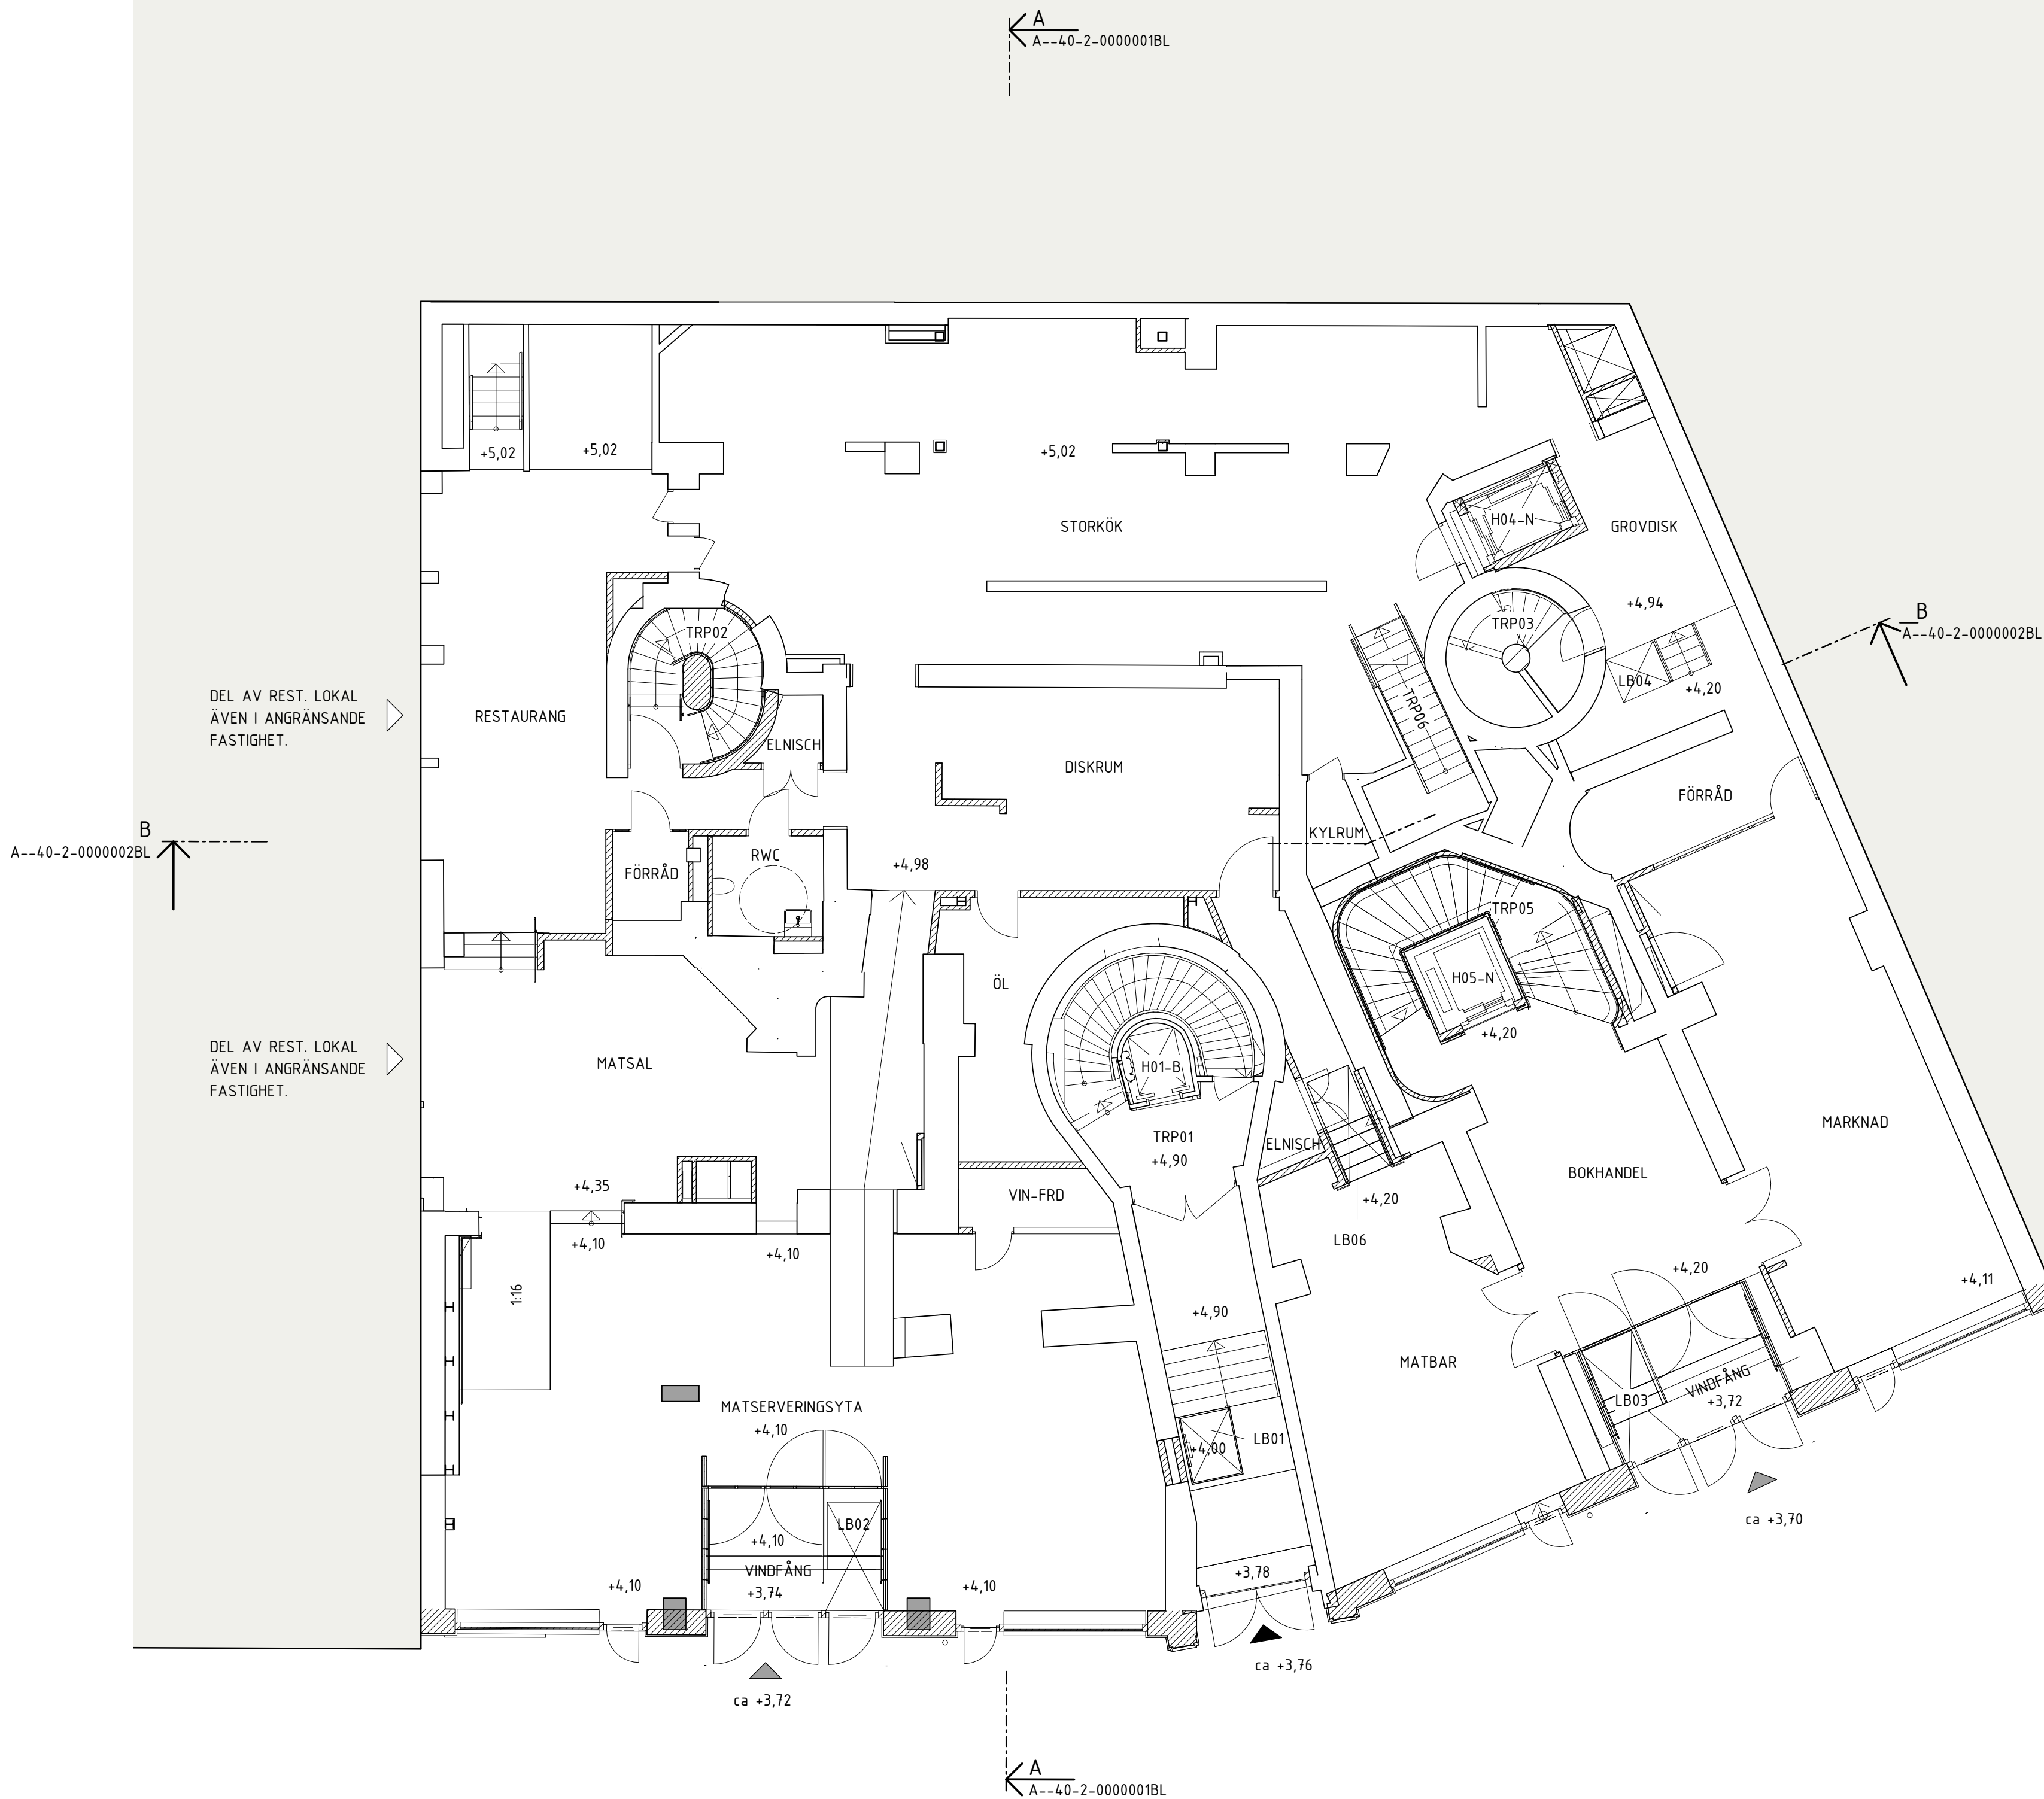
SE A--40-1-0001100BL

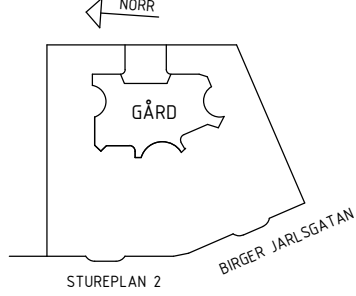
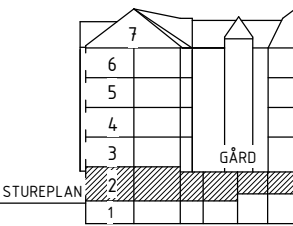
FÖRESKRIFTER

SE A--40-1-0001100BL

HÄNVISNINGAR

SE A--40-1-0001100BL



A		A BL PM 01		2020-01-31		TRS	
BET		ÄNDRING AVSER		DATUM		SIGN	
BYGGLOVHANDLING							
VASAKRONAN							
ORIENTERINGSFIGUR							
							
VASAKRONANS PROJEKTNUMMER		SPERLINGENS BACKE 45					
1411900007		KONTORSFASTIGHET					
(A)		WINGÅRDH ARKITEKTKONTOR AB				T: 010-788 10 00	
BR		BRIAB				T: 08-410 102 50	
E		TYRÉNS AB				T: 010-452 20 00	
K		LOOSTRÖM				T: 08-755 11 60	
SP		CONVISE STOCKHOLM AB				T: 08-400 297 50	
S		ÄF-INFRASTRUCTURE AB				T: 010-505 00 00	
V		ÄF-INFRASTRUCTURE AB				T: 010-505 00 00	
W		ÄF-INFRASTRUCTURE AB				T: 010-505 00 00	
-		-				T:	
C		SWECO				T: 08-695 60 00	
INGÅENDE DELENTREPRENADER							
UPPDRAG NR		RITAD/KONSTR AV		HANDLÄGGARE			
062 016		N. CHABAN		T.-R. SÖDERSTRÖM			
DATUM		ANSVARIG		FASTIGHET/KST		BYGGNAD	
2020-01-31		M. WAHLGREN		14119		001	
KONTOR, OM- OCH TILLBYGGNAD							
PLAN 02 (GATUPLAN)							
SKALA		NUMMER				REV	
1:100		A--40-1-0002100BL				A	
ORIGINALFORMAT: A1							

