


PLAN SKALA

KV RÅDJURET 20, NYBROGATAN 77, STOCKHOLM

NY BALKONG - SITUATIONSPLAN - SK 1:200/A3



EJ BIFALL

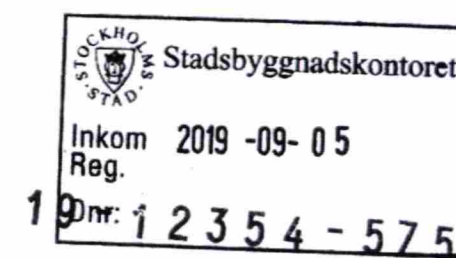

BYGGLOVSHANDLING
2019.01.29 A02

AE/OW; arkitekter AB/AKE



DELPLAN

KV RÅDJURET 20, NYBROGATAN 77, STOCKHOLM

NY BALKONG - PLAN - SK 1:50/A3




EJ BIFALL




BYGGLOVSHANDLING
2019.01.29 A04

AE/OW; arkitekter AB/AKE

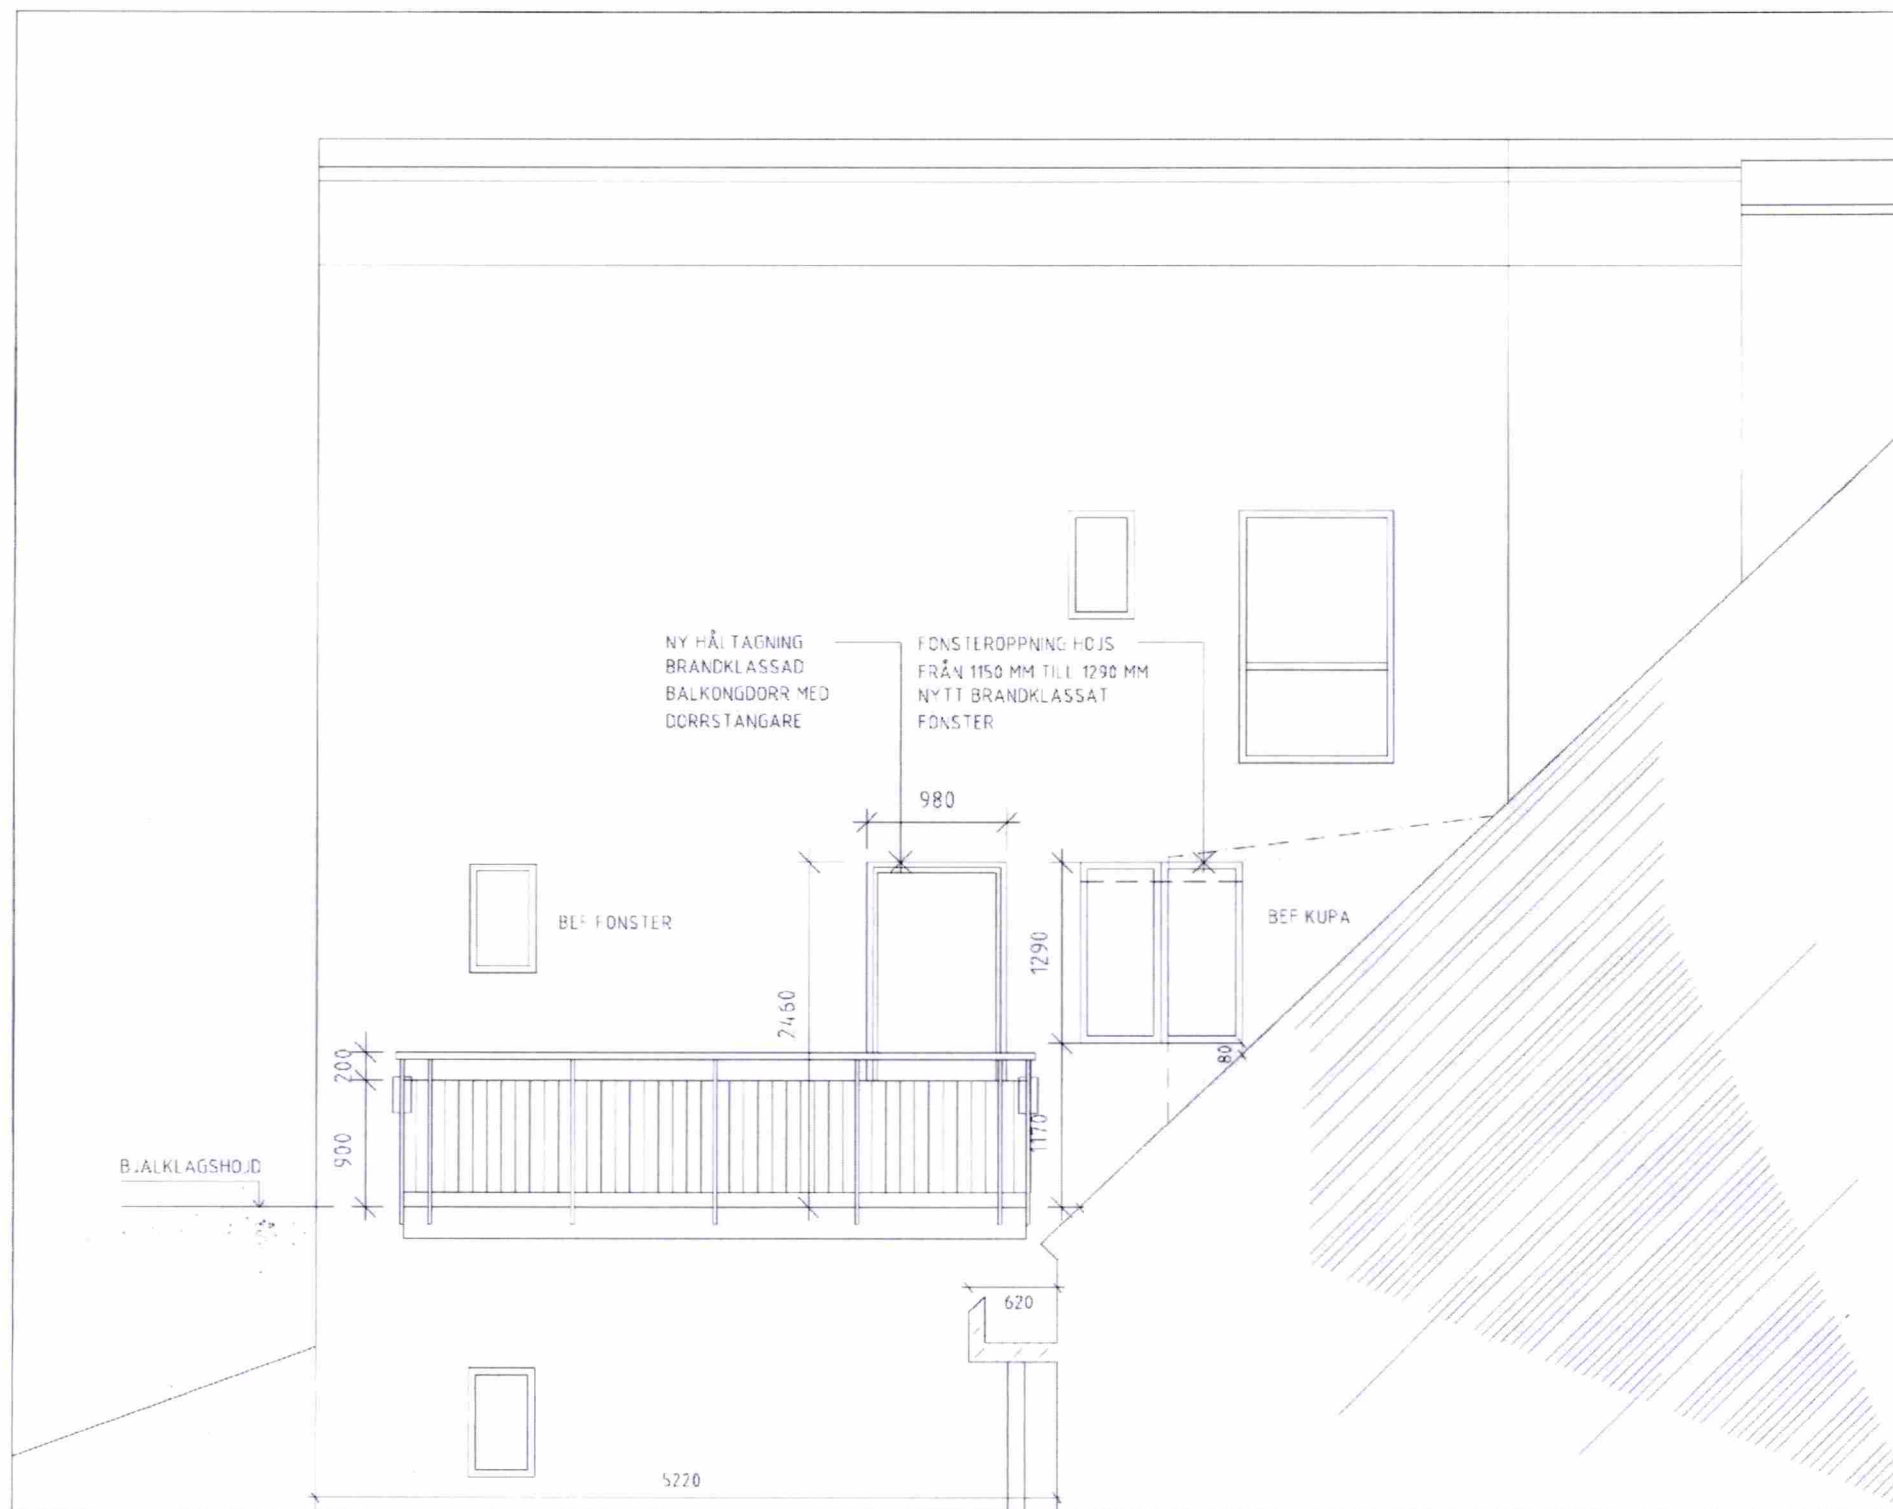


FASAD A-A

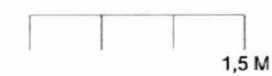


KV RÅDJURET 20, NYBROGATAN 77, STOCKHOLM

NY BALKONG - FASAD - SK 1:50/A3

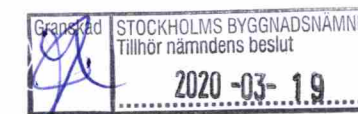


EJ BIFALL

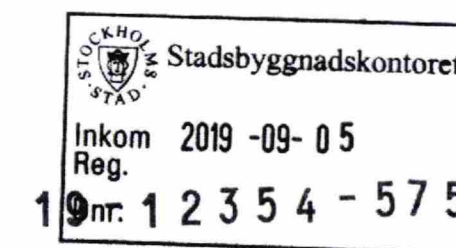

BYGGLOVSHANDLING
2019.01.29 A05


AE/OW; arkitekter AB/AKE

EJ BIFALL

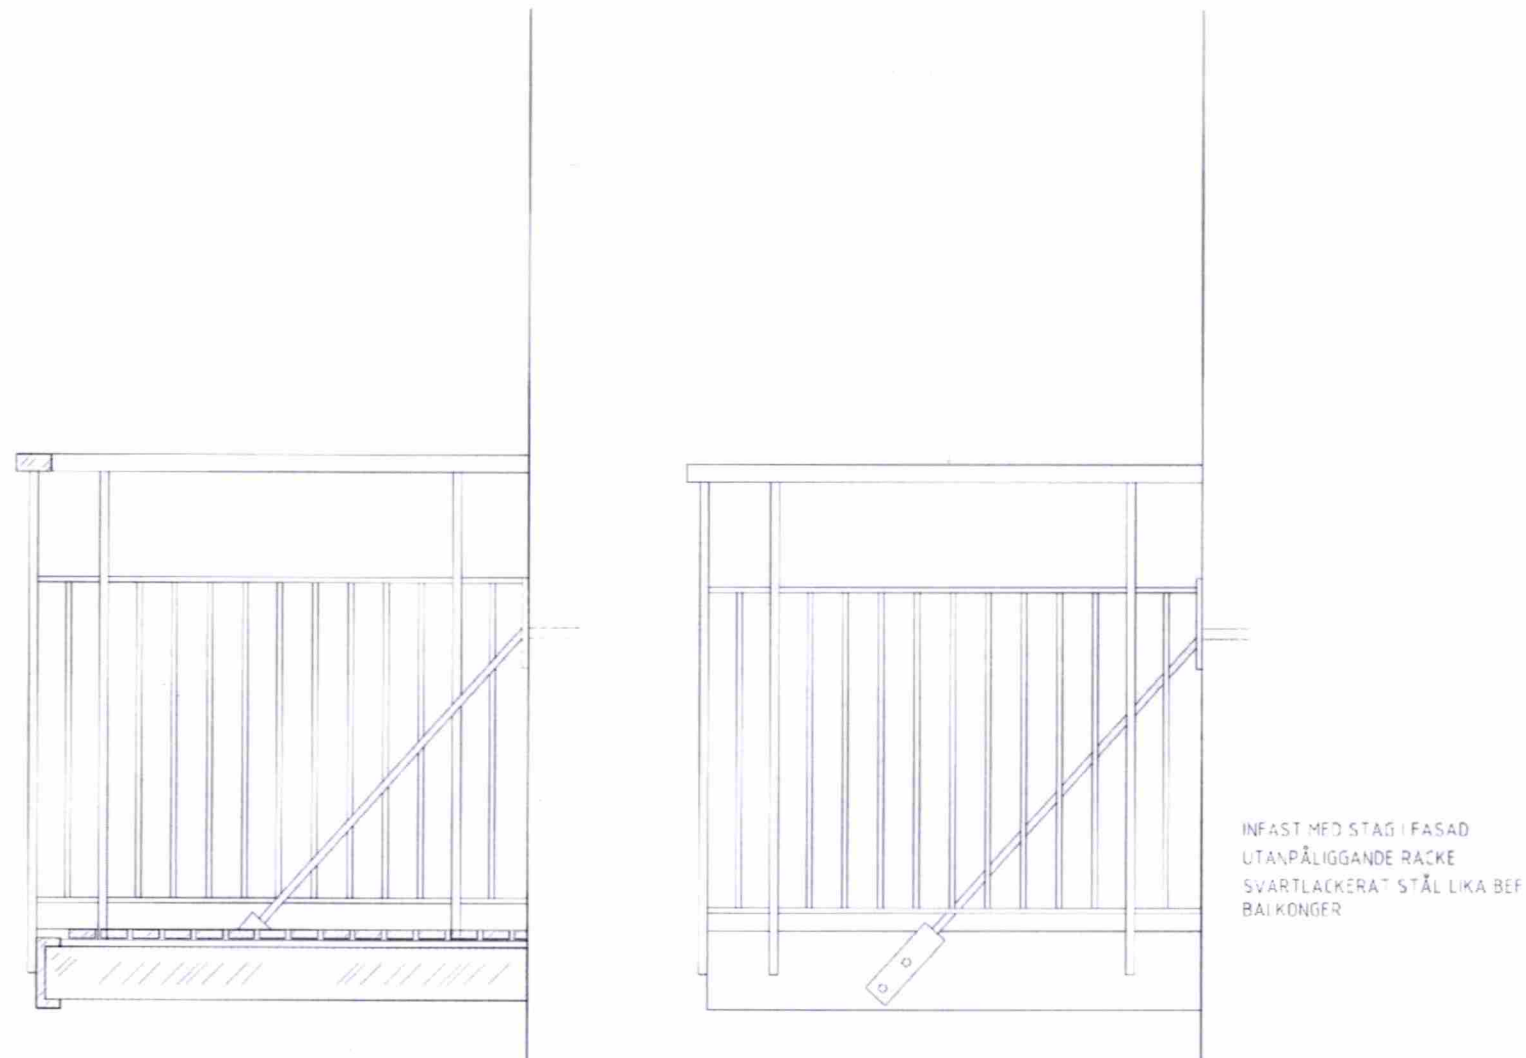


INFAST MED STAG I FASAD
UTANPÅLIGGANDE RÄCKE
SVARTLACKERAT STÅL LIKA BEF
BALKONGER

SEKTION & ELEVATION AV BALKONG

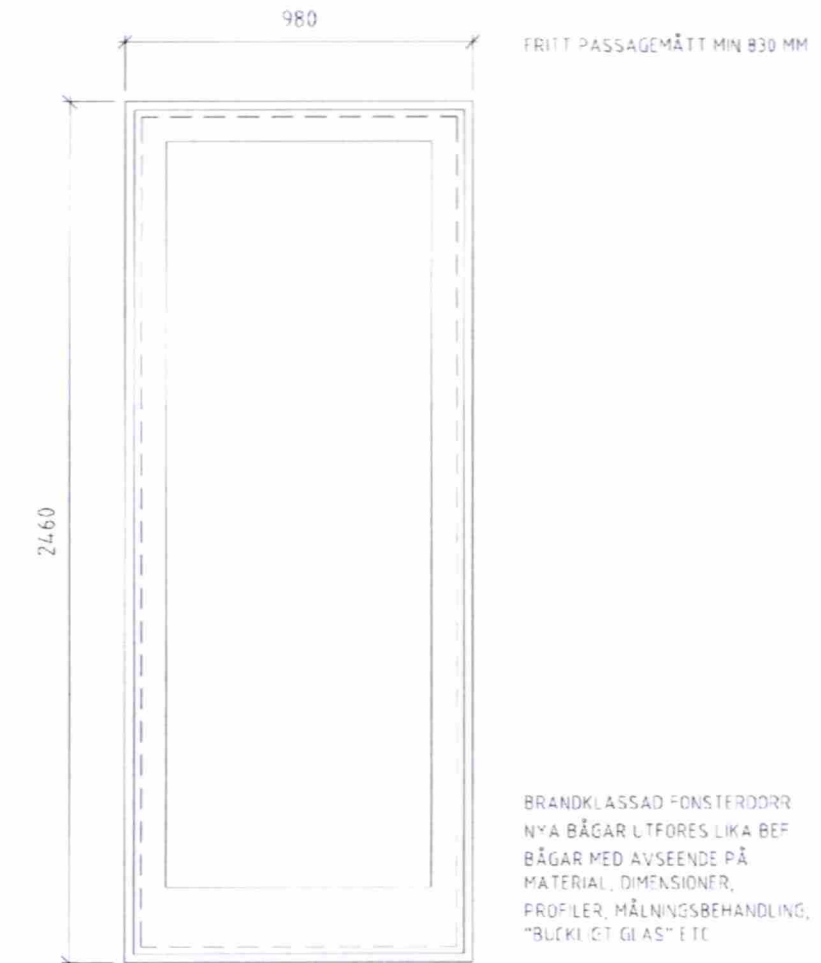

BRANDKLASSAD FÖNSTERDÖRR
NYA BÄGAR UTFÖRES LIKA BEF
BÄGAR MED AVSEENDE PÅ
MATERIAL, DIMENSIONER,
PROFILER, MÅLNINGSBEHANDLING,
"BUCKET GLASS" ETC

ELEVATION AV BRANDKLASSAD
FÖNSTERDÖRR SEDD FRÅN INSIDAN

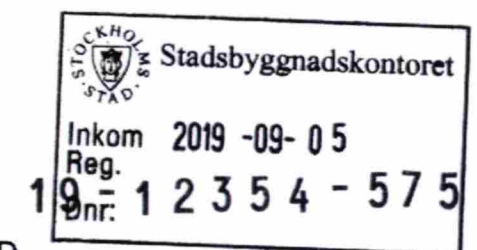

KV RÅDJURET 20, NYBROGATAN 77, STOCKHOLM

NY BALKONG - DETALJ - SK 1:20/A3

BYGGLOVSHANDLING
2019.01.29 A06

AE/OW; arkitekter AB/AKE