

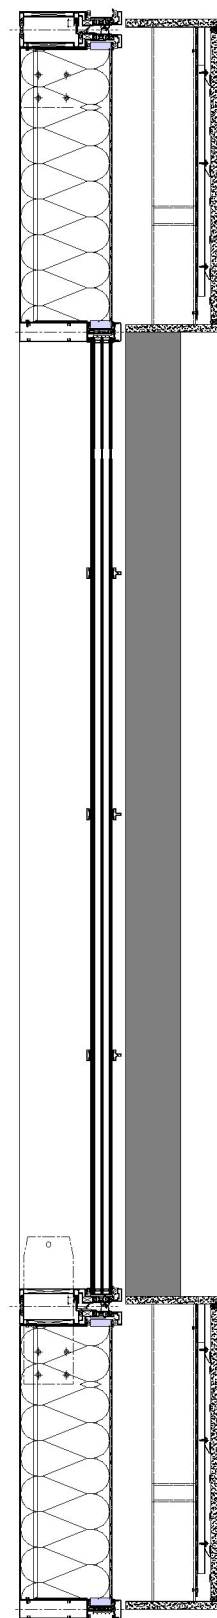



Skålen 24 | Fasad Mock-Up
2020-06-04

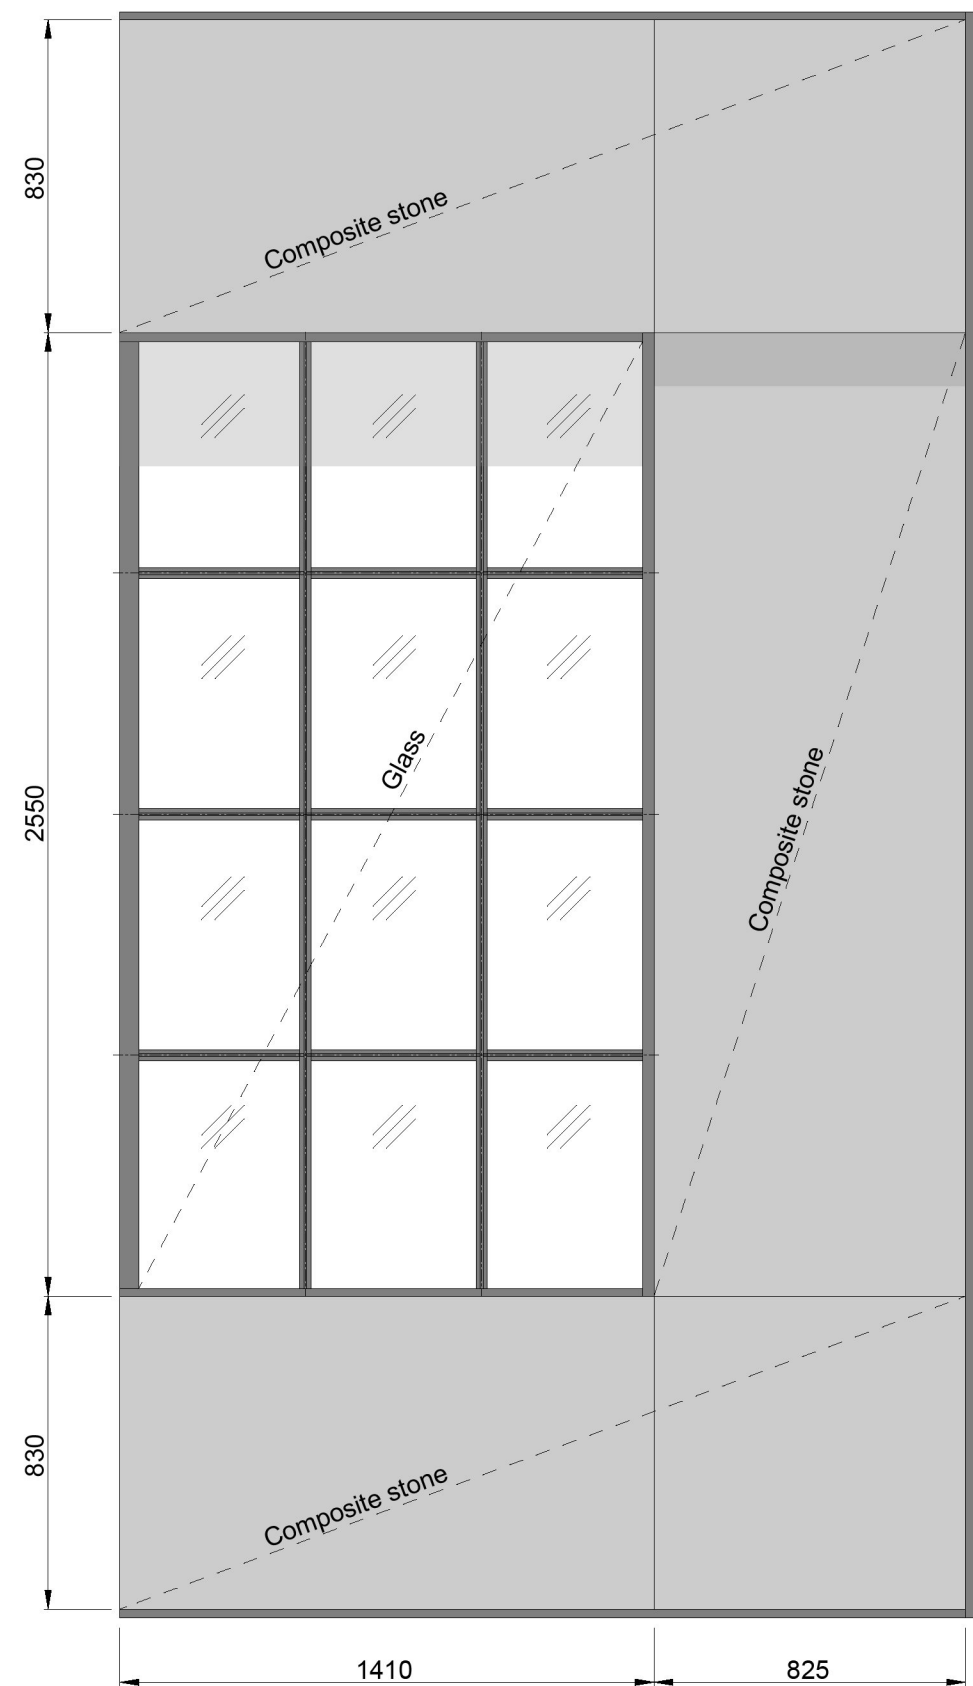

Kompositsten - Cosentino Dekton Vegha

 

Aluminiumprofiler - Svart, RAL 9005

 

Insida fasad - Vit, NCS S 0500-N