


K-20-2-0001

K-20-2-0002

K-20-2-0003

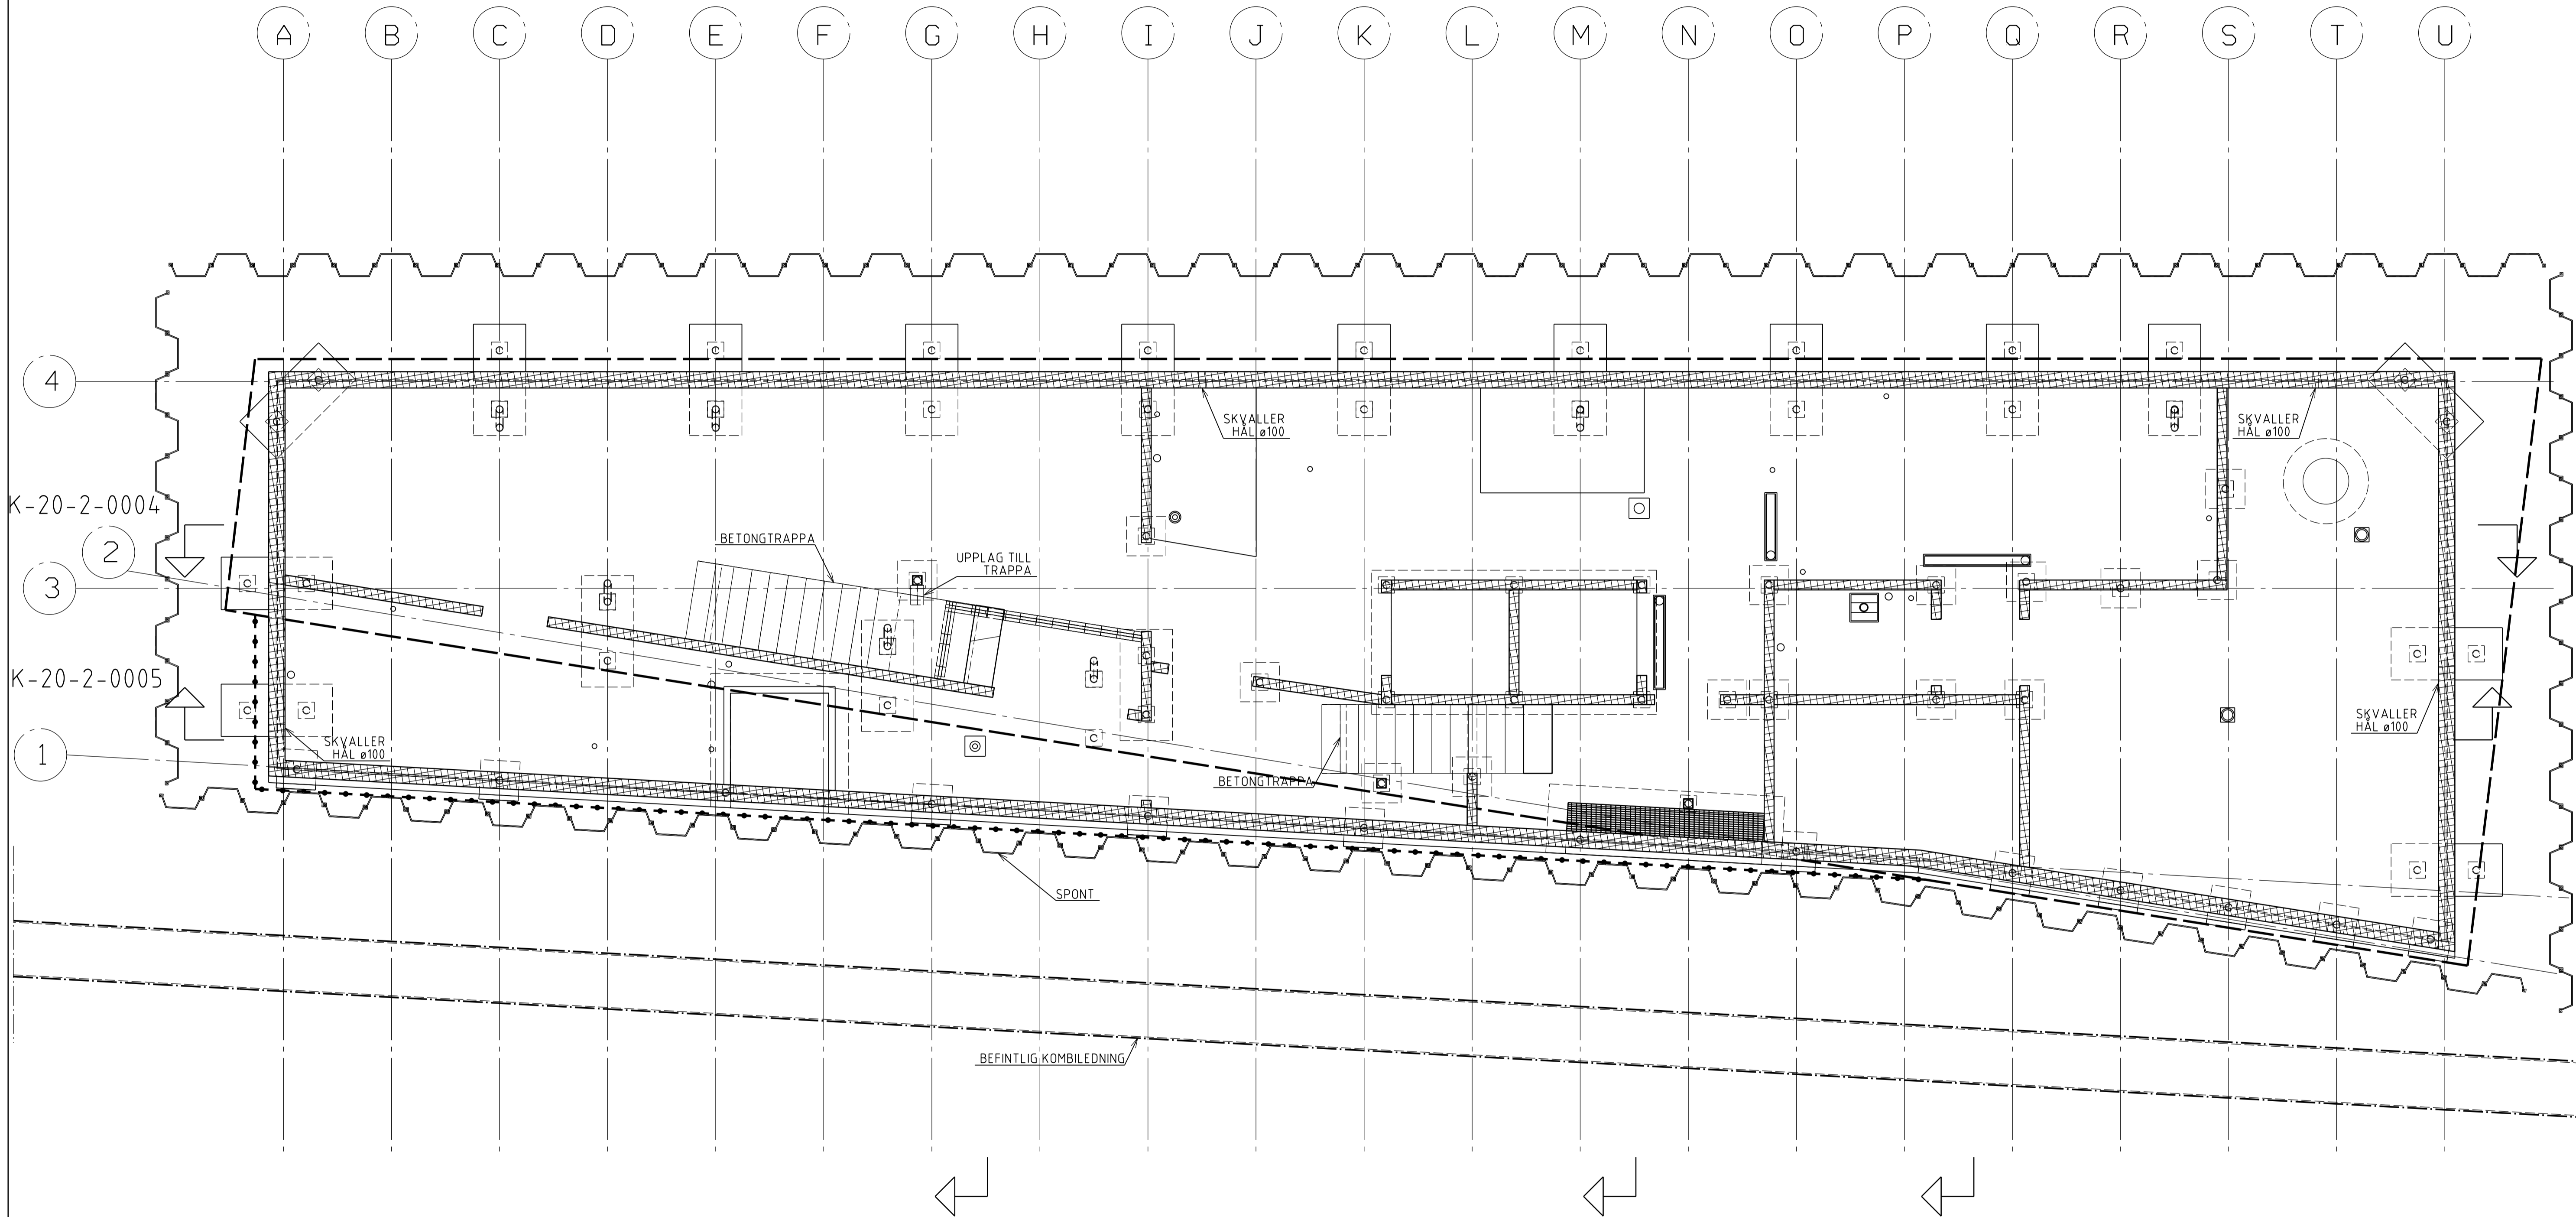


K-20-2-0004

K-20-2-0005

 = PREFAB BETONGVÄGG t=150mm OCH t=250mm

skala 1:50 (A1-format)
0 1 2 3 4 5 meter

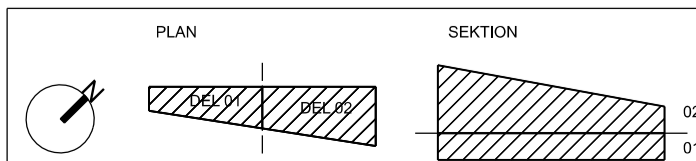

REV	ÄNDRING AVSER	DATUM	SIGN
BYGGHANDLING			
HUMLEGÅRDEN			
PROJ:		KV Mikondrien	
KV Mikondrien		Nera Stålsgratan, 113 43 Stockholm, Sverige	
PO	PO PROJEKTLEDNING AB	+46 70 366 19 70	
A	HENNING LARSEN ARCHITECTS AS	+45 8233 3000	
VVS	TQI	+46 08 56 70 21 00	
BR	BRANDKONSULTEN AB	+46 08 505 344 00	
EL	VINNEGRI	+46 033 20 56 90	
K	HILLSTATIK	+46 08 644 90 10	
INRÄD: PLAN 0			
DATUM: 2020-05-29		REV DATUM:	
RITAD: EV/KM	KONT: CH	GODK: CH	
SKALA: A1 150 A3 100	PROJNR: 19059	RTNR: K-20-1-0001	REV: