


Empty height = Roof height when the structure is empty of occupant load. When loaded with full occupant capacity the whole structure will lower approx. -0.50m

-mean water level:	+0.86m
-Max. Water level:	+1.42m
-mean high water level :	+1.13m
-Min. water level:	+0.42m
-mean low water level:	+0.70m



▼ +5,700

	+1 200
--	--------

mean water level RH2000: +0.86m

SKALA 1:250



METER

A-40-3-001 Fasader, översikt mot väster och nor

BET	DATUM	ÄNDRINGAR AVSER	SIGN
-----	-------	-----------------	------

Höjdsystem RH2000

Munkbrohamnen 1OOPEAA OFFICE FOR PERIPHERAL ARCHITECTURE

SEINÄJOKI Kauppakatu 19 A, FI-60100 Seinäjoki +358 (0)6 414 1225
HELSINKI Eteläinen Hesperiankatu 8, FI-00100 Helsinki +358 (0)90 364 8