


FASAD MOT NORR, DEL 1
GATUFASAD
SKALA 1.100/A3



FASAD MOT NORR, DEL 2
GATUFASAD
SKALA 1:100/A3

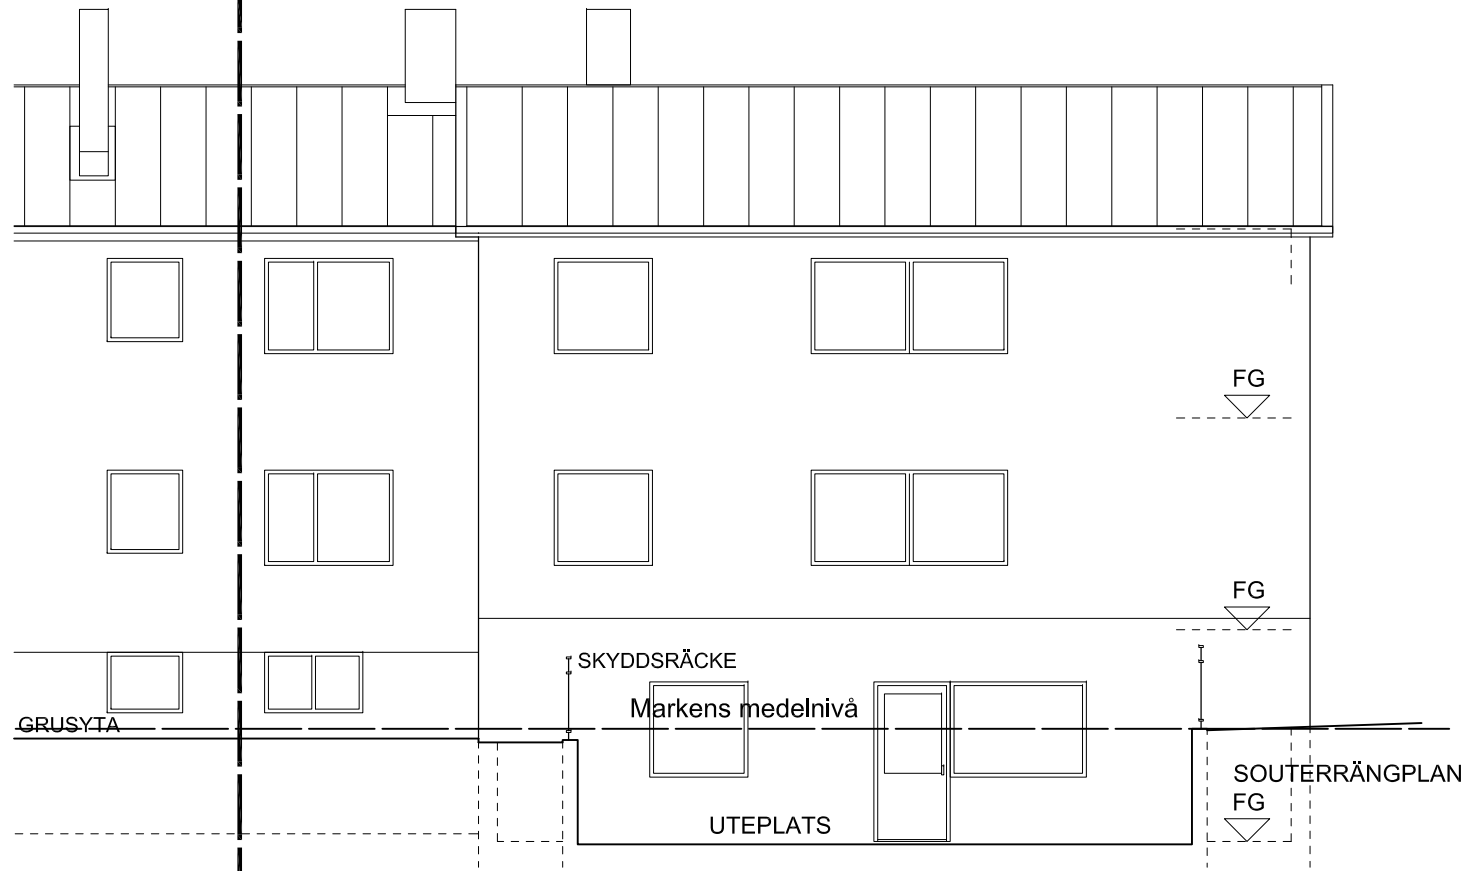