



Inkom till Stockholms stadsbyggnadskontor - 2021-11-09, Dnr:2021-14410

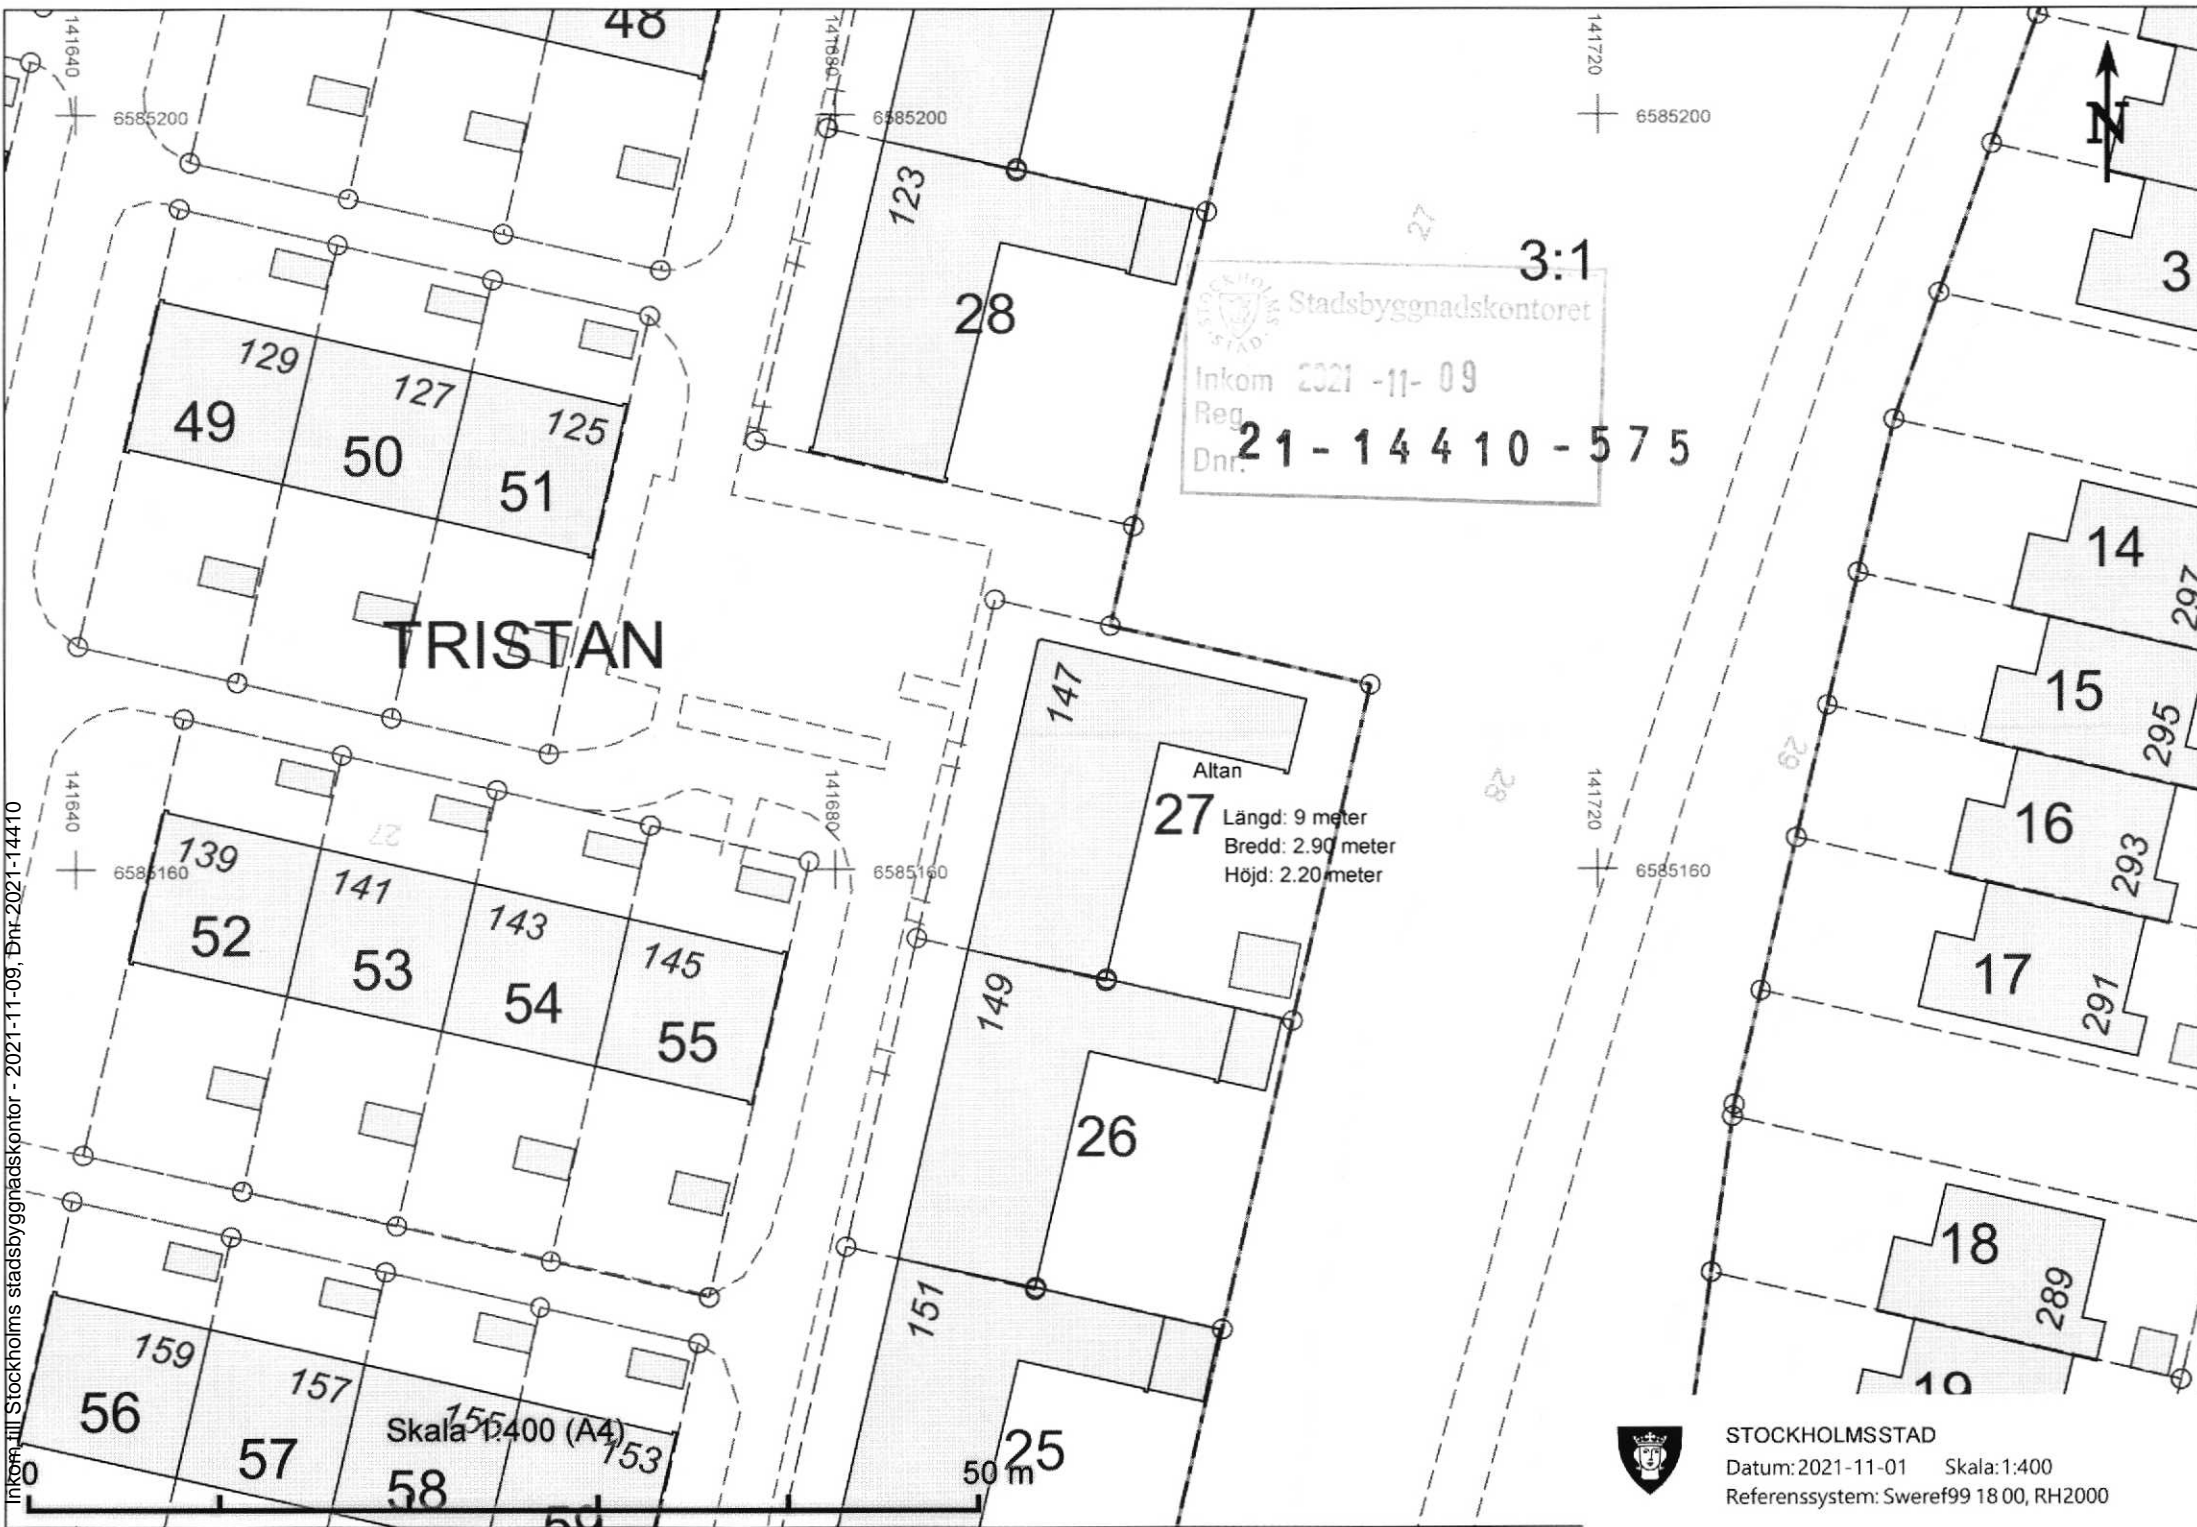


STOCKHOLMSSTAD
Datum:2021-11-01 Skala:1:400
Referenssystem: Sweref99 18 00, RH2000

TRISTAN

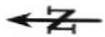

Dnr - 2021-14410

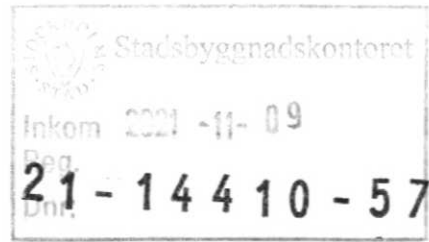

STOCKHOLMSTAD
Datum 2021-11-09 Skala 1:100
Referenssystem Sveriges 1800 RH2000



Skala 1:100 (A3)

10 m

0