


SEKTIONER: A-40-2-(101-202)
ELEVATIONER: A-40-3-(101-203)
TAKPLAN: A-41-1-(100-400)
LAYOUT GARAGEPLAN: A-40-0-009

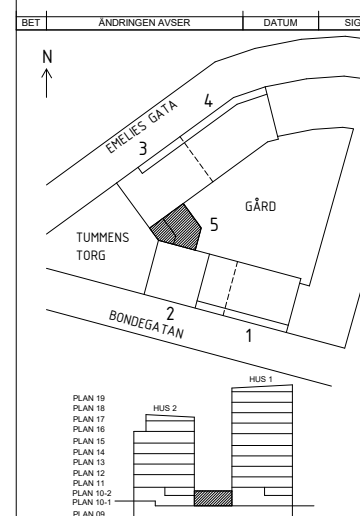

white

Borätt SENIORGARDEN
Rosenborgsgatan 12, 171 06 Solna 08-626 66 30

<input checked="" type="checkbox"/>	A	WHITE ARKITEKTER AB	TELEFON 08-402 25 00
<input type="checkbox"/>	K	BJERKING AB	TELEFON 0102-118 098
<input type="checkbox"/>	E	EDQVIST KONSULTBYRÅ AB	TELEFON 031-723 84 14
<input type="checkbox"/>	V	INSTRÅ	TELEFON 08-615 68 10
<input type="checkbox"/>	VA	LANDARK	TELEFON 08-770 00 25
<input type="checkbox"/>	L	LANDARK	TELEFON 08-770 00 25
RITAD KONSTRUERAD		HANDLAGGARE	PRIS TSHUMMER
KSJ		KSJ	9166840500
SÄM		INOMRÄD	

Kv Passionsfrukten (blivande)
Del av Persikan 5
Plan 10 Entre Gårdshus

A3 1:100
SKALA A1 1:50

RTINGSNUMMER
A-40-1-510-1 BL