

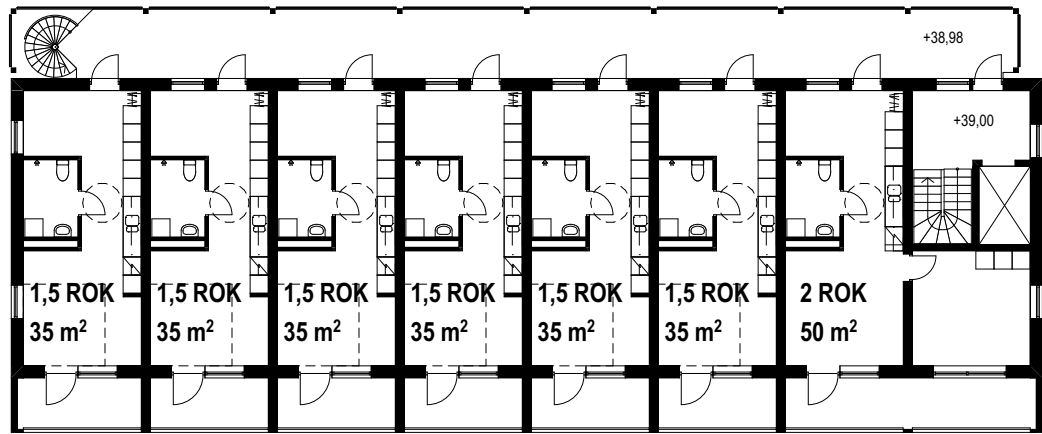



PLANER - HUS E

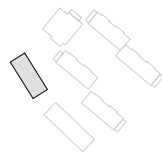

Normalplan, Hus E
Skala 1:250 (A3)

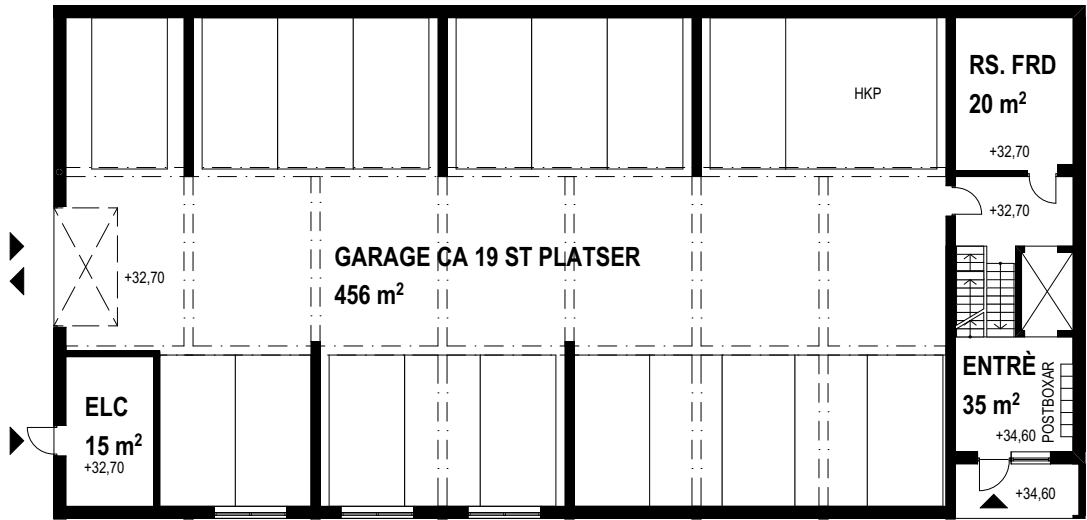

Garageplan Hus E
Skala 1:250 (A3)

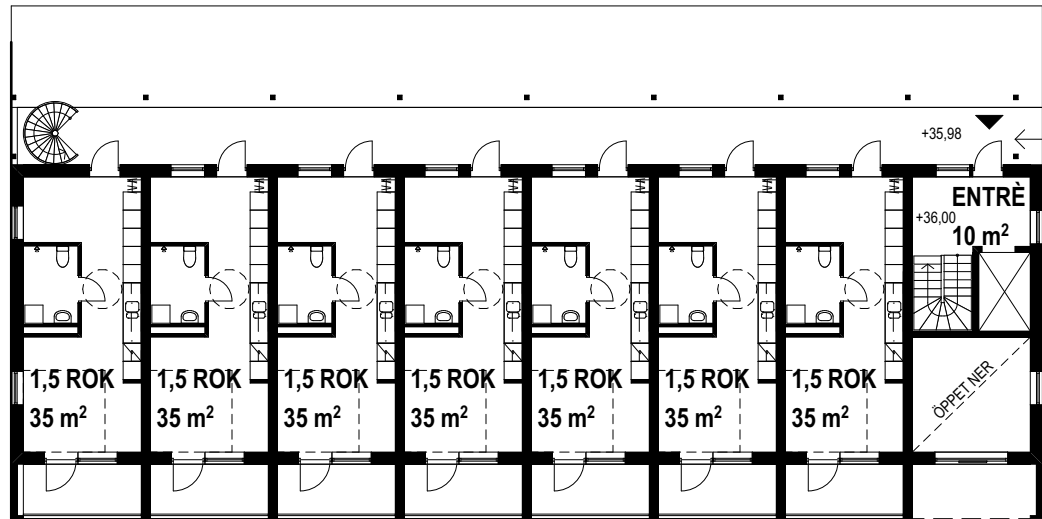


Entréplan, Hus E
Skala 1:250 (A3)






Källarplan Hus E
Skala 1:250 (A3)


SEKTIONER - HUS E

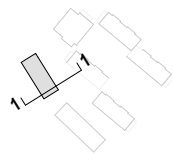




Sektion 1-1, Hus E
Skala 1:250 (A3)

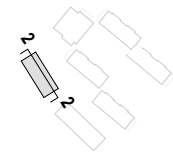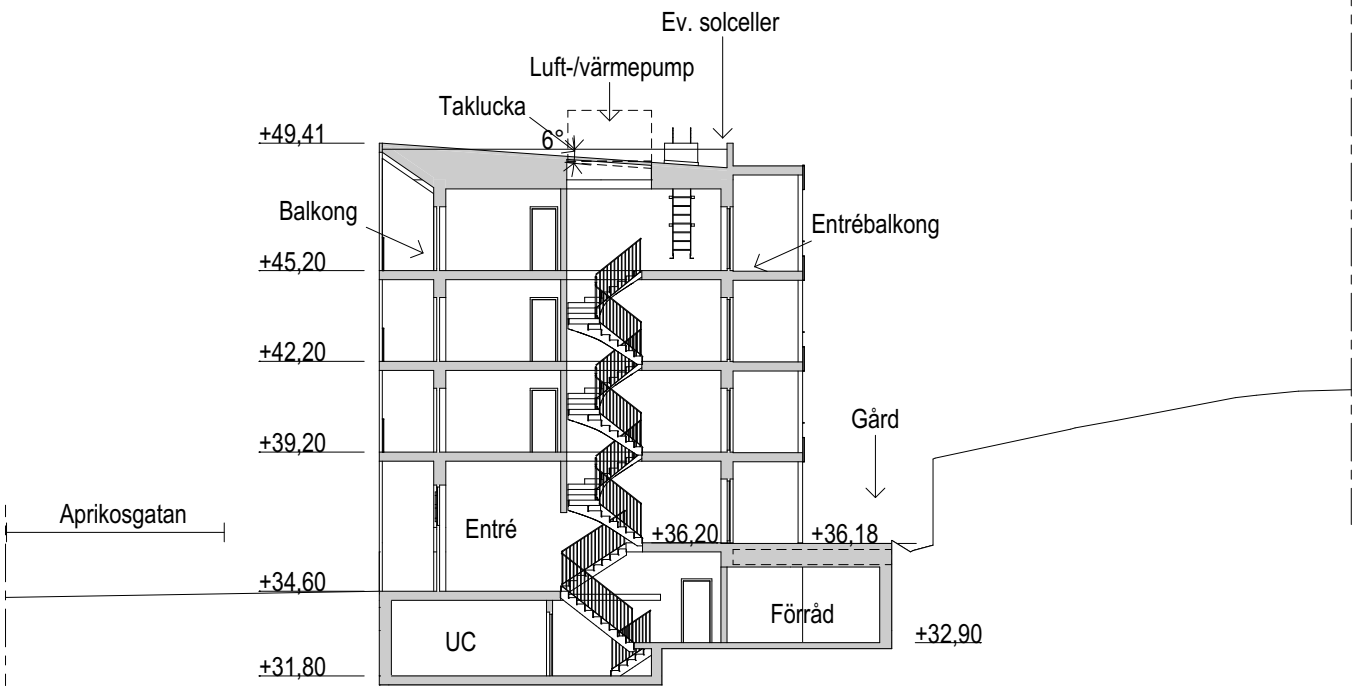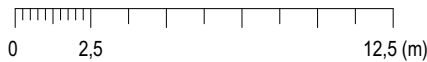



Sektion 2-2, Hus E
Skala 1:250 (A3)

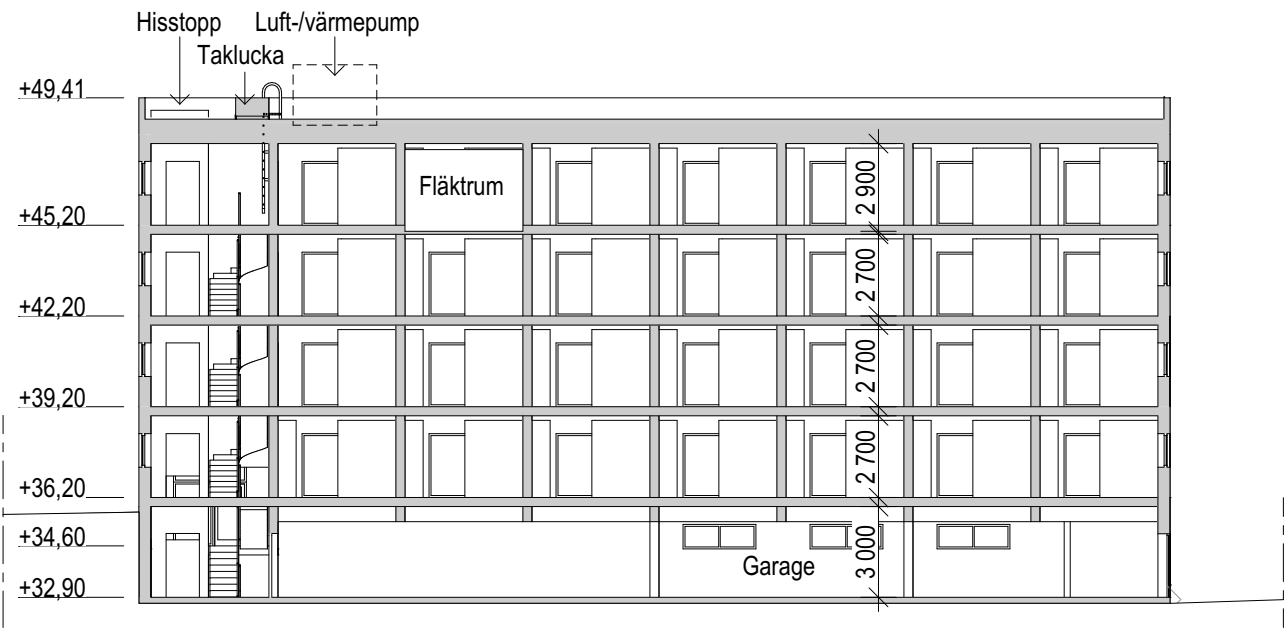



FASADER - HUS E

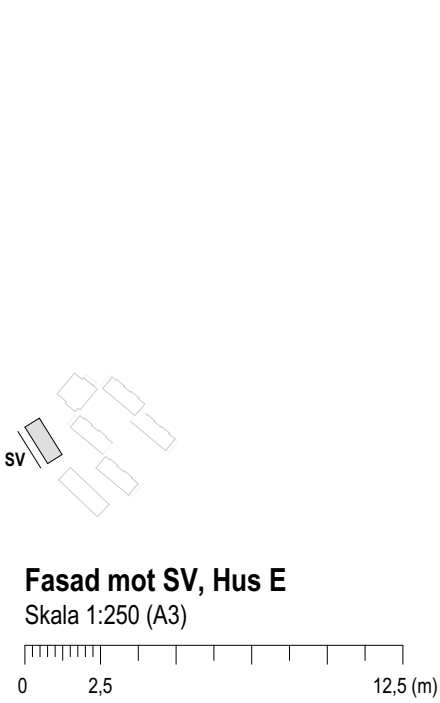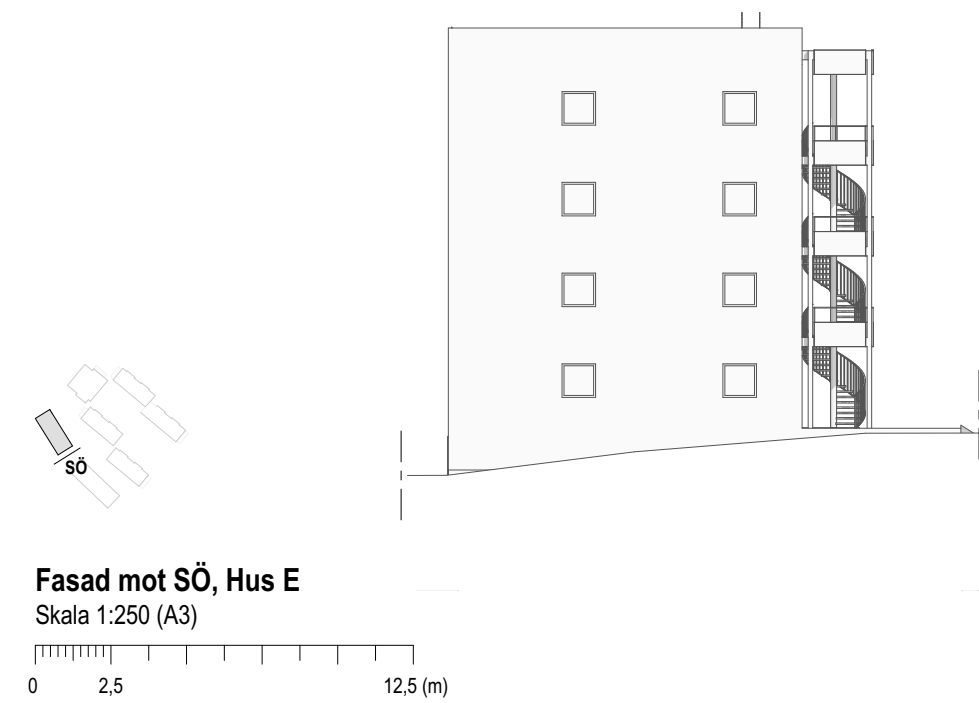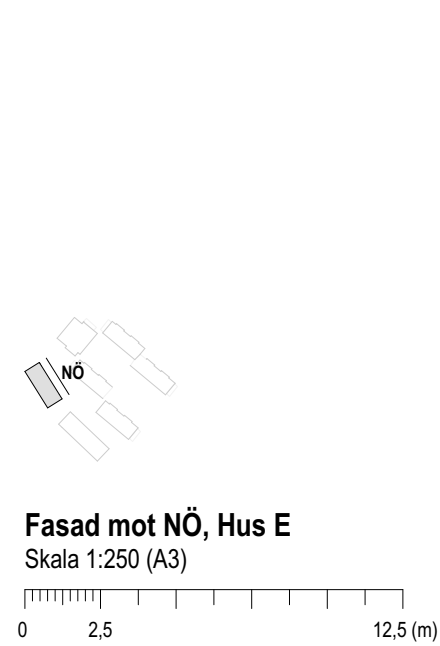



PLANER - HUS F

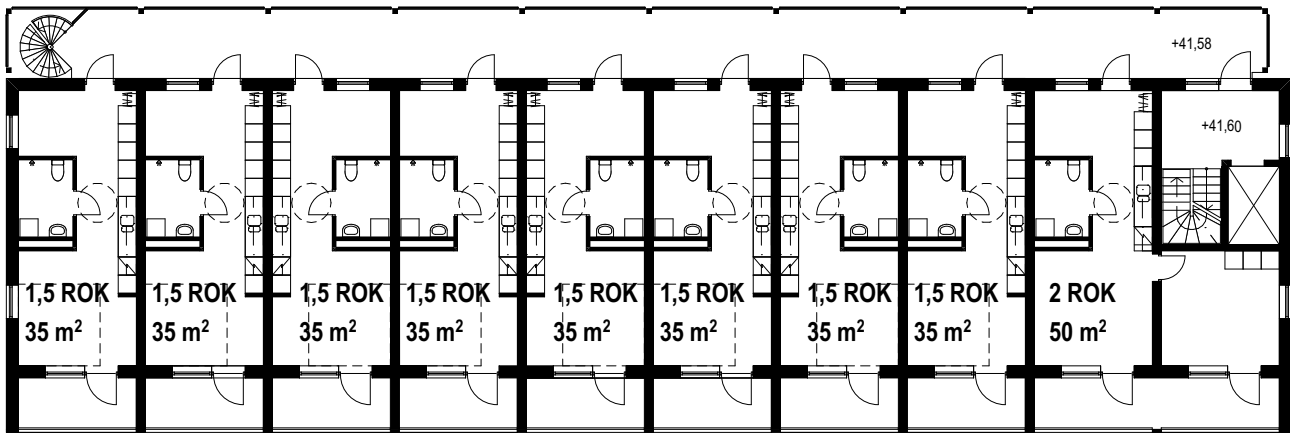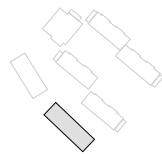

Normalplan, Hus F
Skala 1:250 (A3)

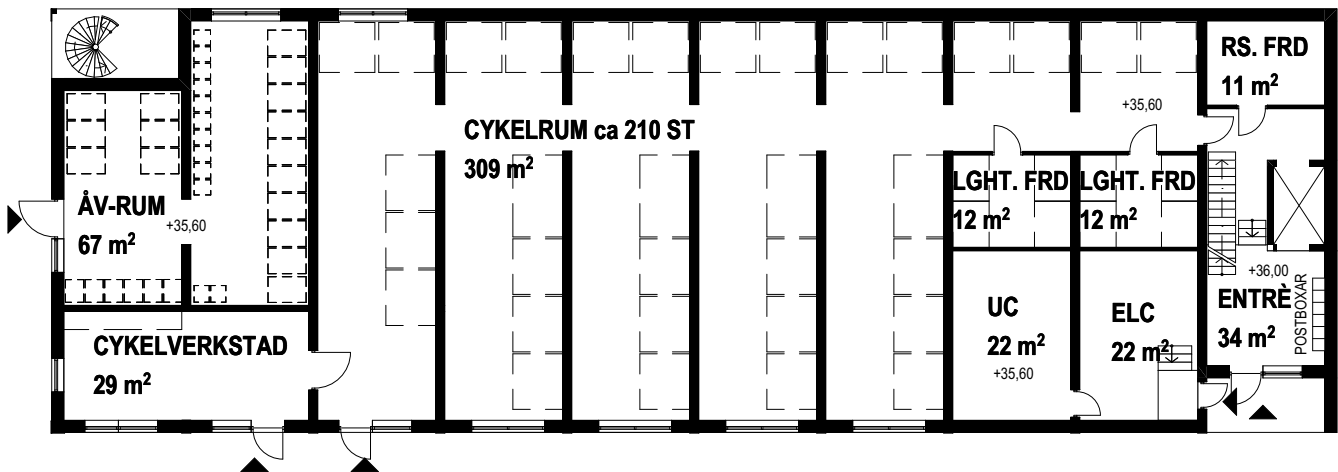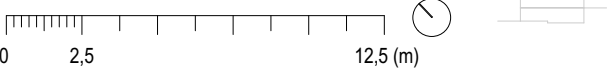





Källarplan, Hus F
Skala 1:250 (A3)

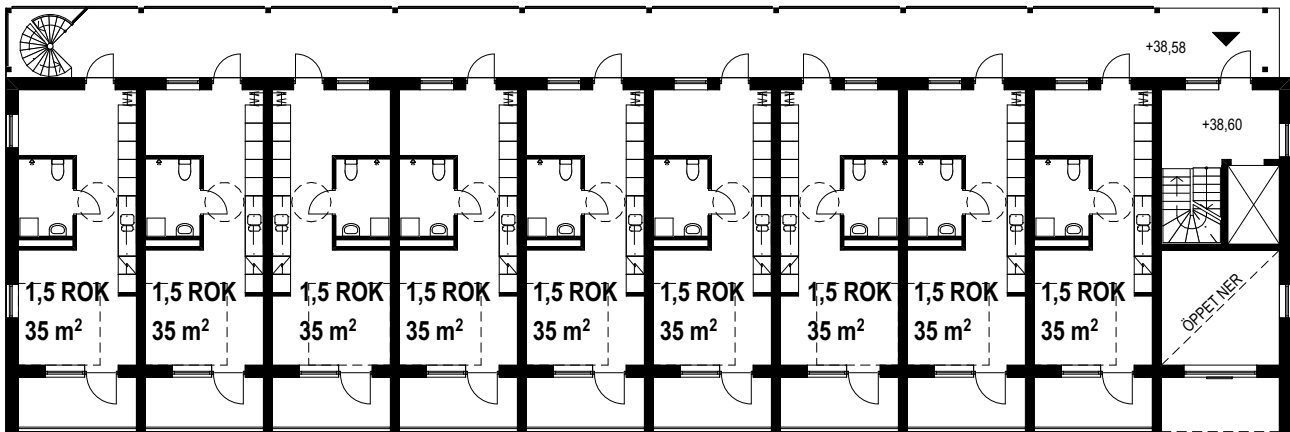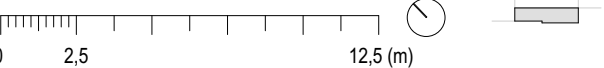

Entréplan, Hus F
Skala 1:250 (A3)



SEKTIONER - HUS F

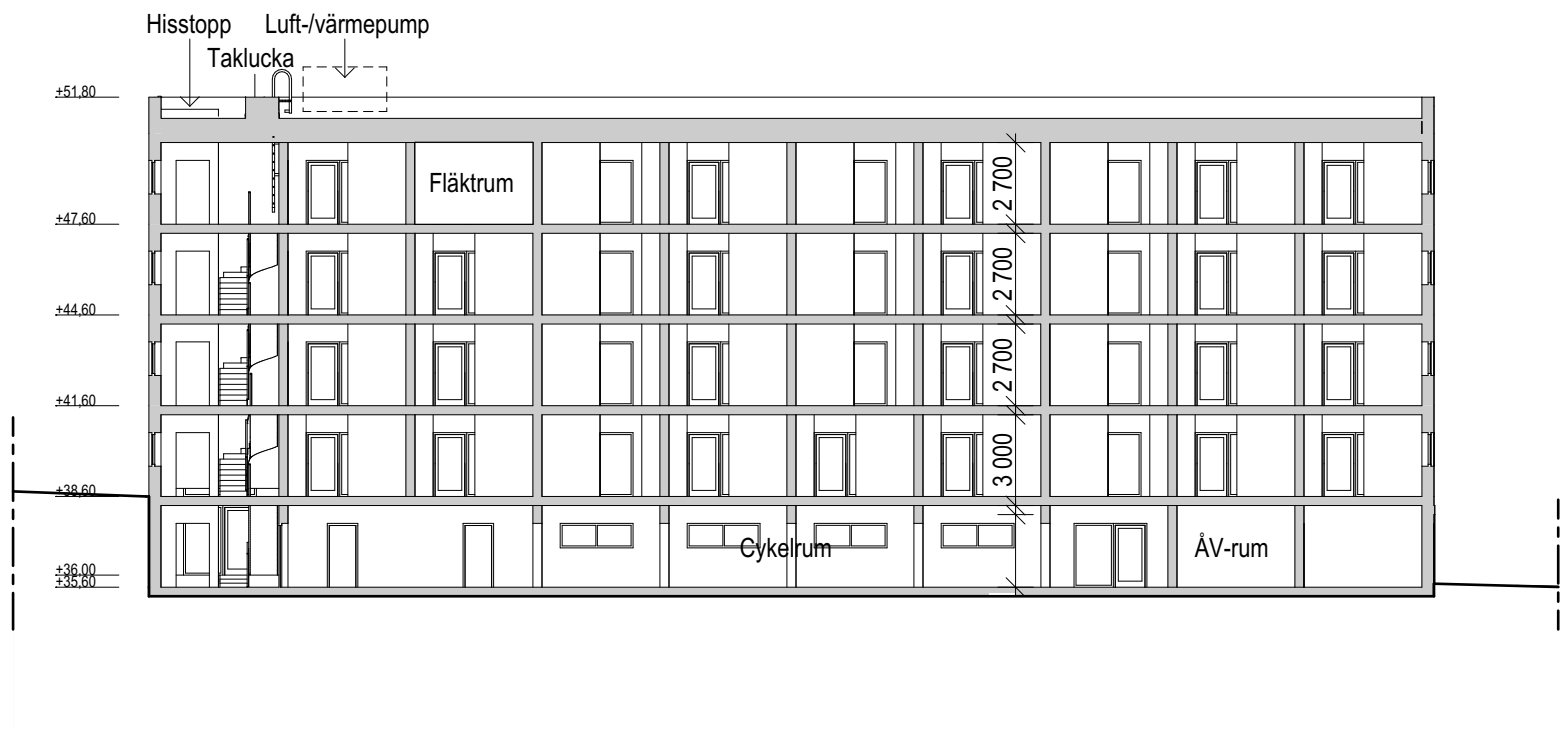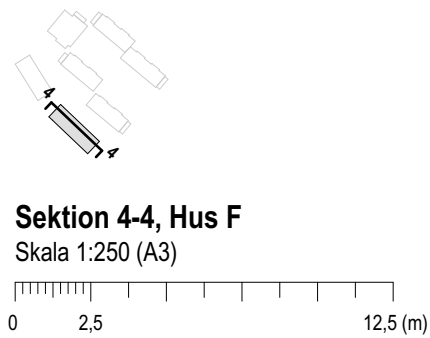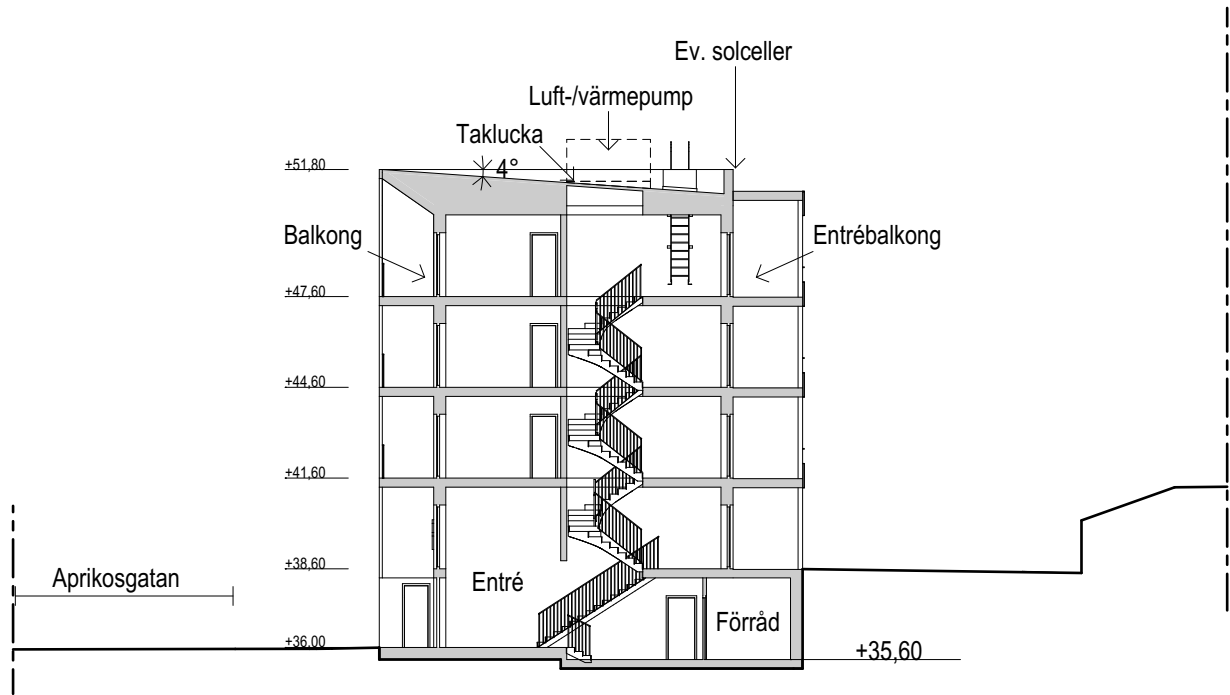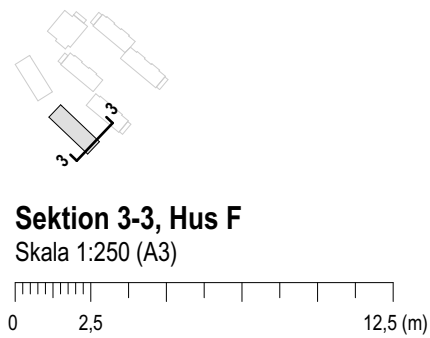

FASADER - HUS F

